


- KEY:**
- EXISTING WALLS TO BE RETAINED SHOWN SOLID:
 - PROPOSED MASONRY WALLS:
 - PROPOSED INTERNAL STUD WALLS:

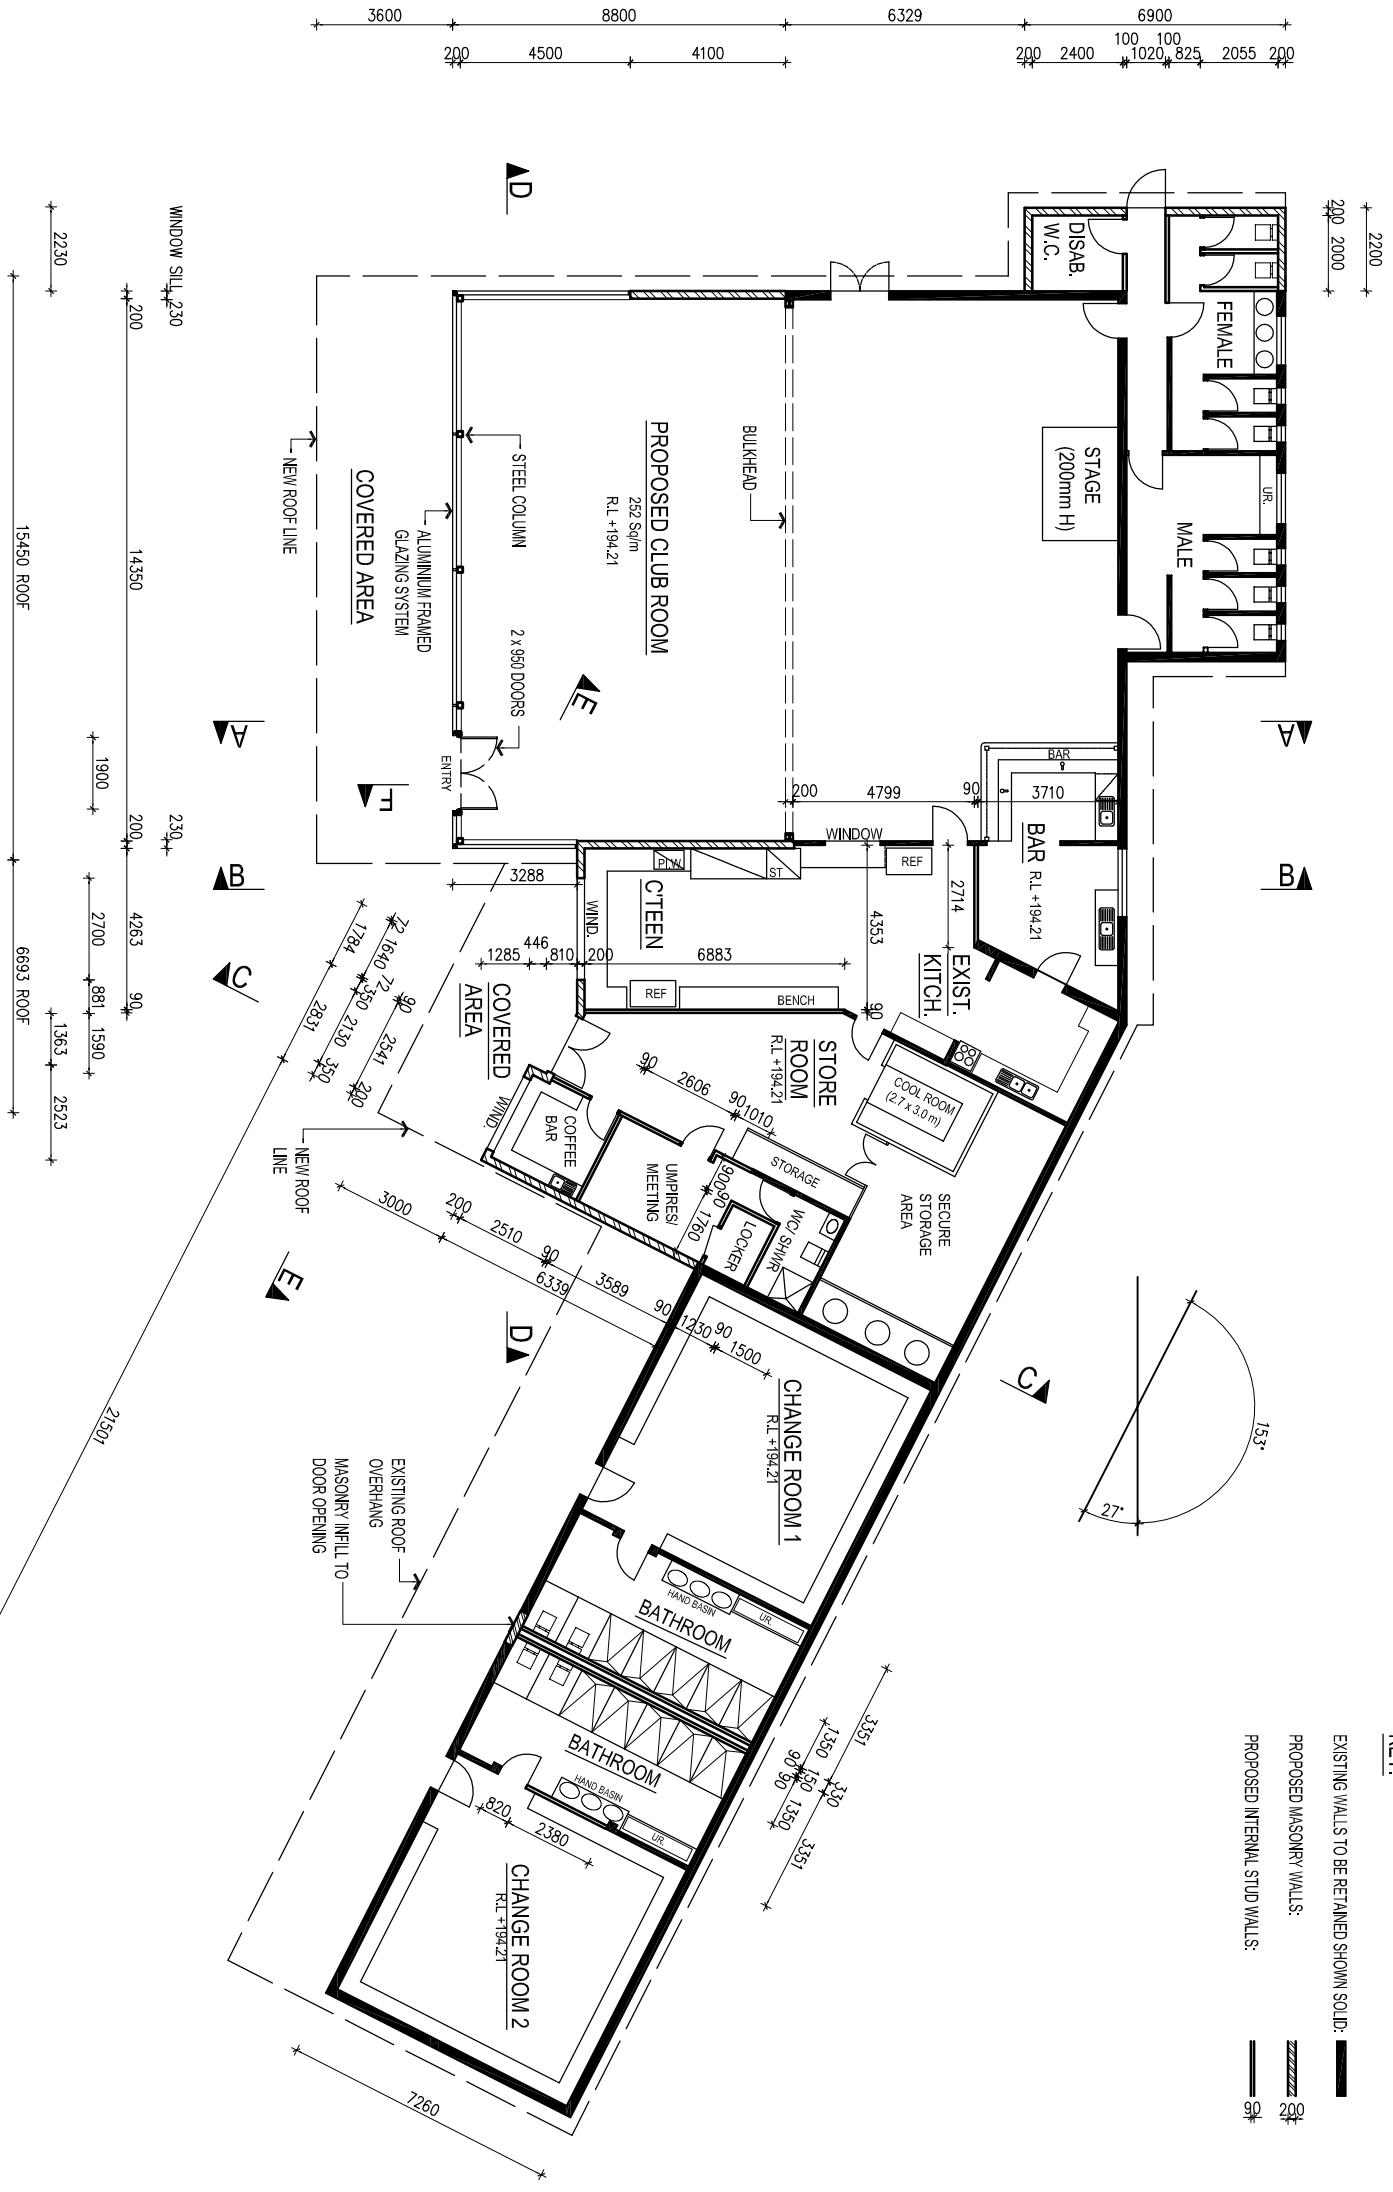

01 PROPOSED FLOOR PLAN
 A03 SCALE 1:200

PRELIMINARY
 NOT FOR CONSTRUCTION

DWG No:	A03	REVISION:	P1
DATE:	01.09.11	SCALE:	1:200 @ A3

DRAWING TITLE:
PROPOSED FLOOR PLAN

PROJECT:
ADDITION & ALTERATION TO SPORTS PAVILLION

ADDRESS:
 SALESIAN COLLEGE - RUPERTSWOOD FOOTBALL CLUB
 1 MACEDON STREET
 SUNBURY, VIC 3429